


SCHUCO CT70 HS LIFT-SLIDING DOOR

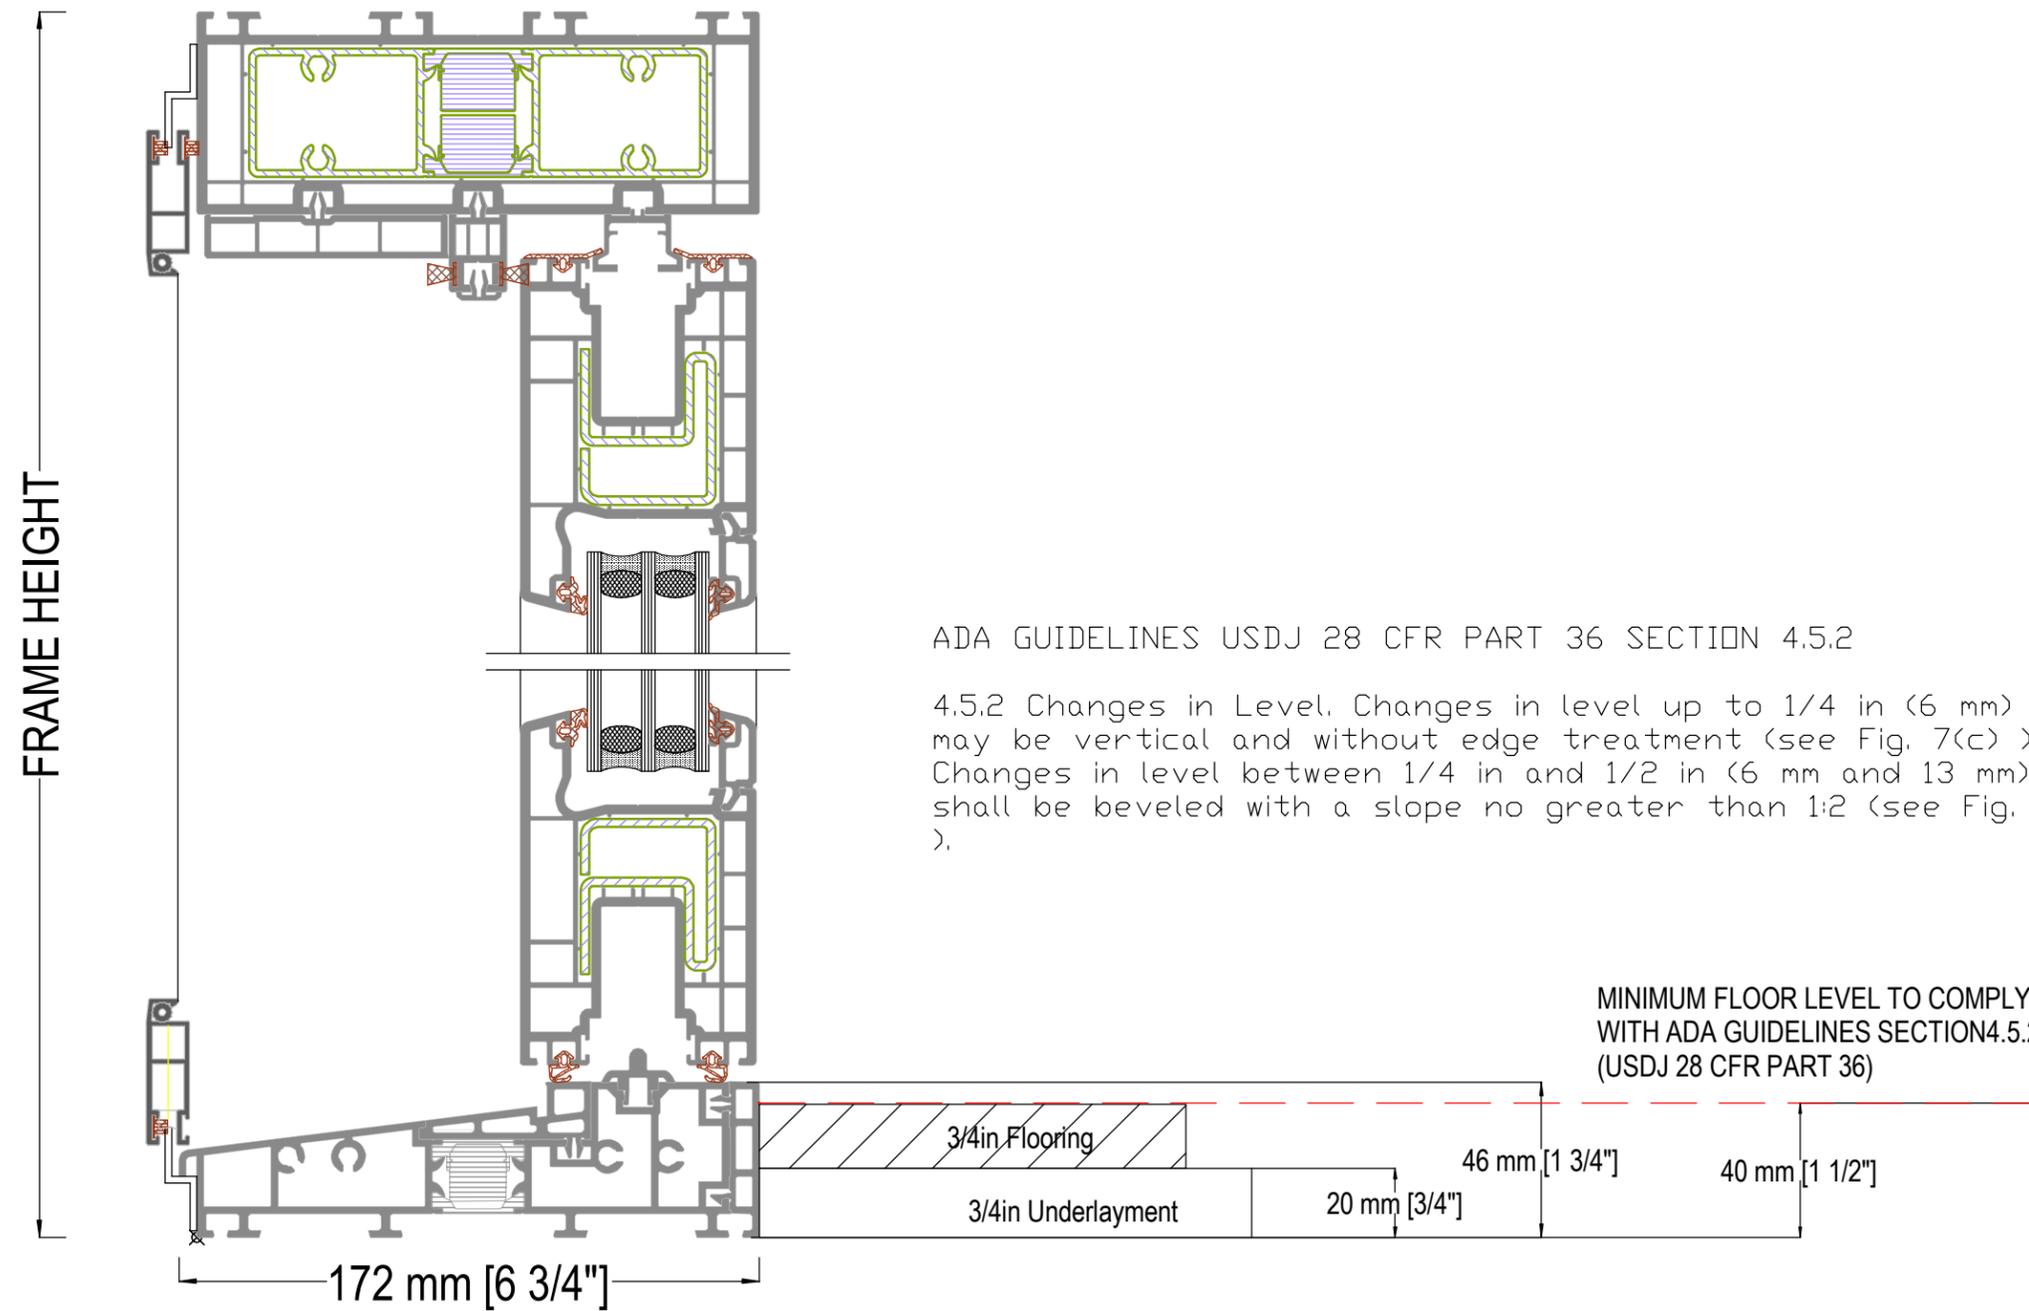

ADA GUIDELINES USDJ 28 CFR PART 36 SECTION 4.5.2

4.5.2 Changes in Level. Changes in level up to 1/4 in (6 mm) may be vertical and without edge treatment (see Fig. 7(c)). Changes in level between 1/4 in and 1/2 in (6 mm and 13 mm) shall be beveled with a slope no greater than 1:2 (see Fig. 7(d)).